
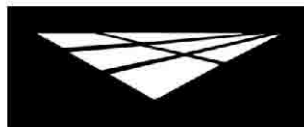


WESTCOAT MACOAT DRAIN FLASHING DETAIL (OVER CONCRETE)

NOT TO SCALE

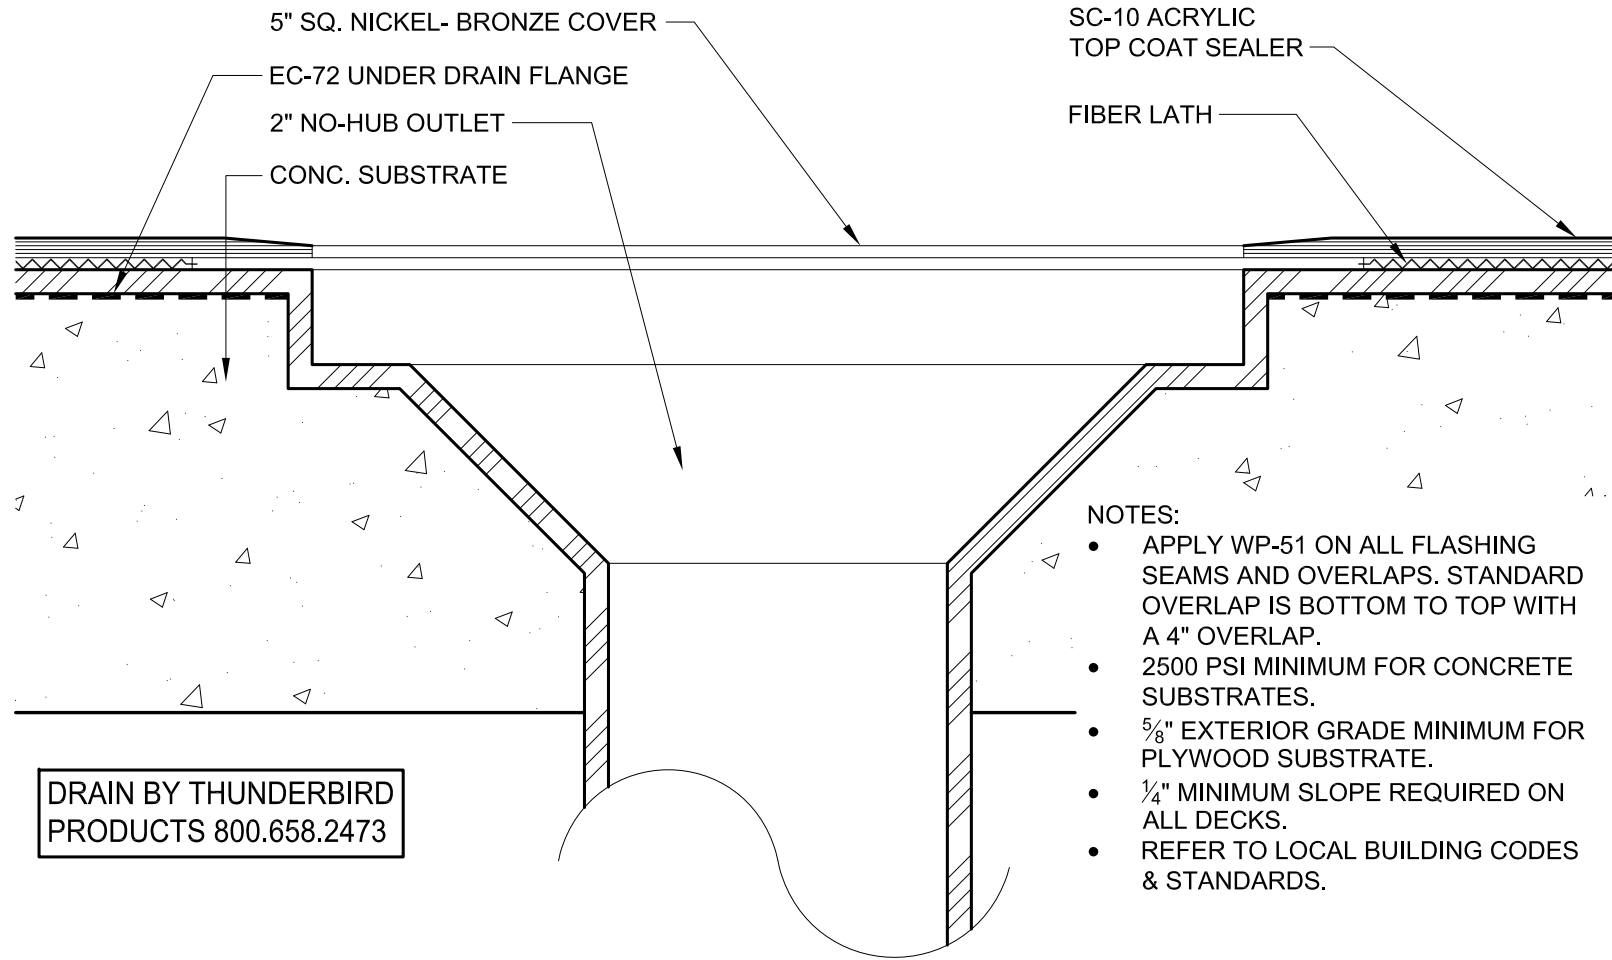

westcoat

800-250-4519
770 GATEWAY CENTER DRIVE

www.westcoat.com
SAN DIEGO, CA. 92102