
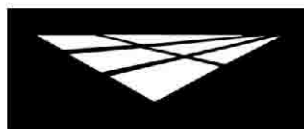


EC FLOOR DRAIN  
NOT TO SCALE

NOTES:

- 2500 PSI MINIMUM CONCRETE SUBSTRATES
- SEE ICRI STANDARDS FOR PROPER CONCRETE PREP
- REFER TO LOCAL BUILDING CODES AND DEPARTMENT OF ENVIRONMENTAL HEALTH STANDARDS
- CHIP OUT AROUND DRAINS TO A DEPTH AT LEAST THE DEPTH OF THE FLOOR TOPPING

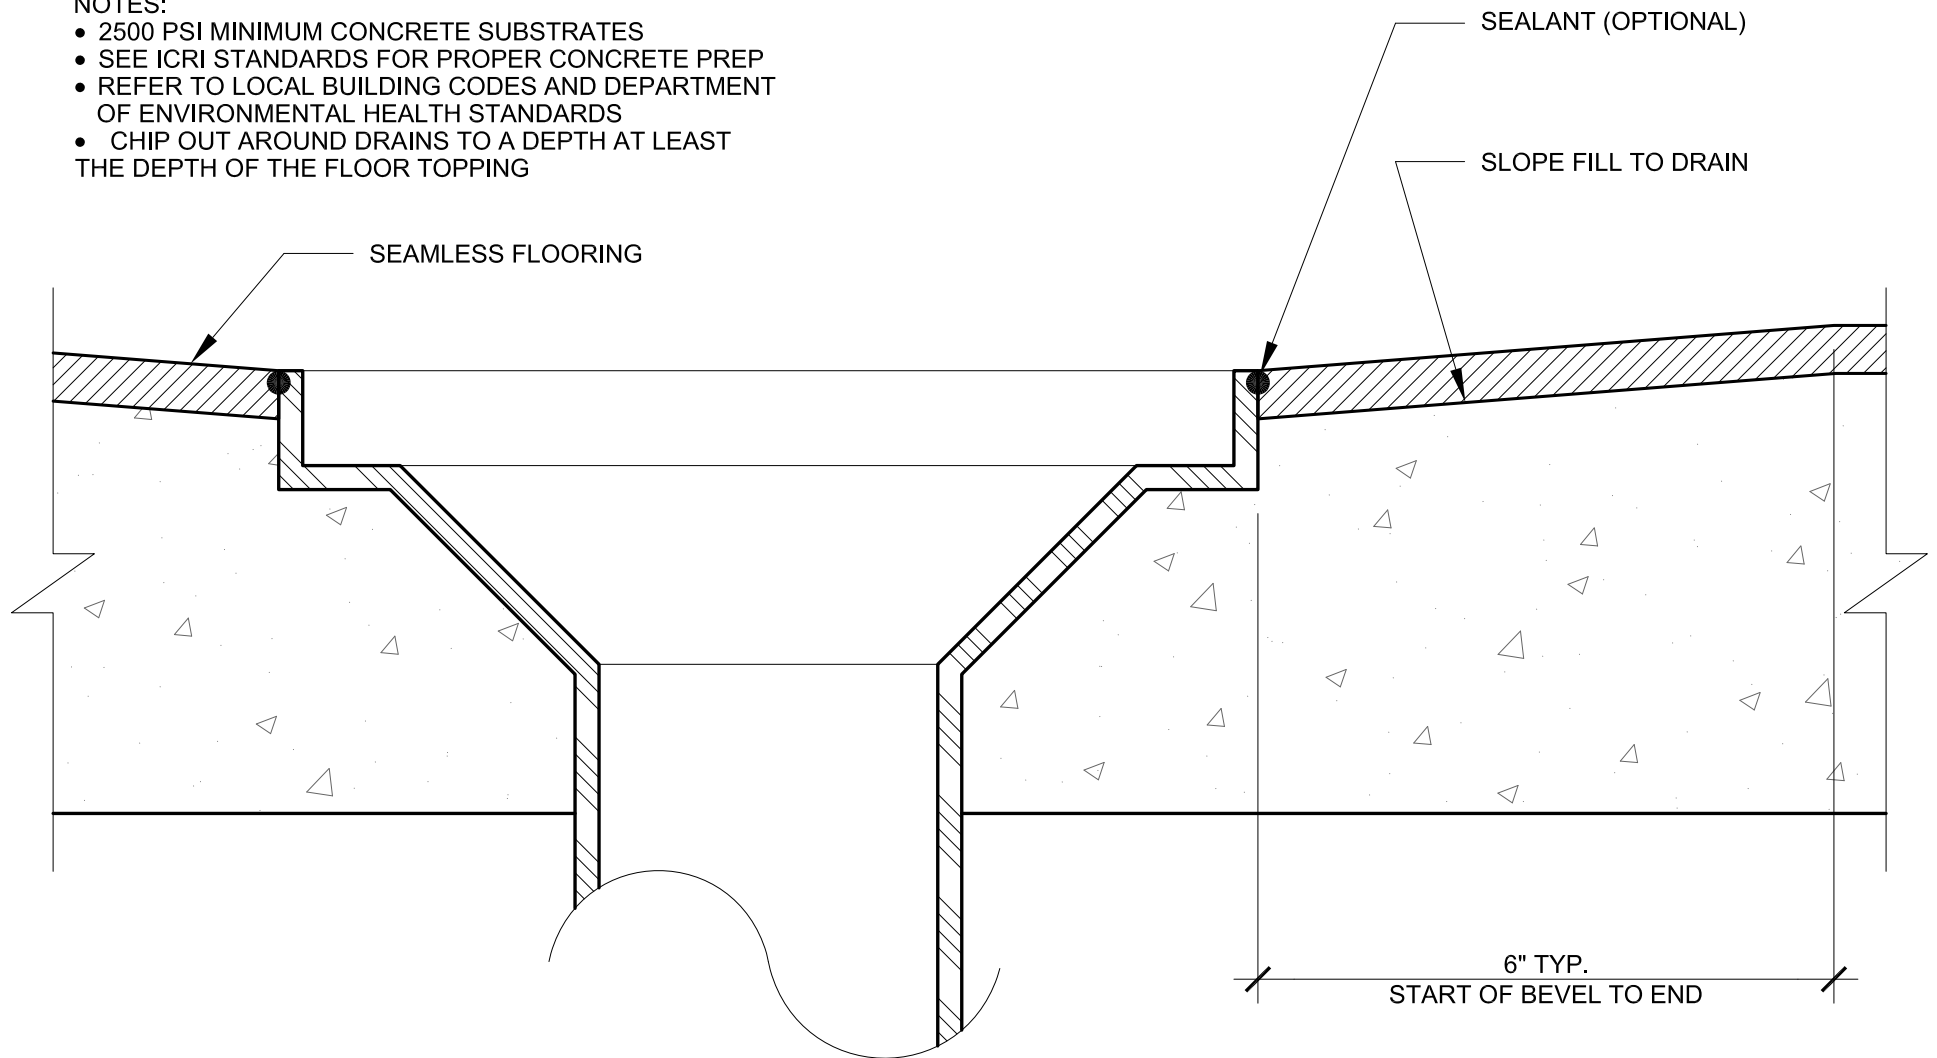

**westcoat**

800-250-4519  
770 GATEWAY CENTER DRIVE

www.westcoat.com  
SAN DIEGO, CA. 92102