


## KEYNOTES

- ① Wall-to-deck "L" Metal (6"x4")  
26 gauge, bonderized
- ② Wall Vent

IAPMO ER - 517

- Standard overlap is bottom to top with a 4" overlap.
- Apply WP-53 on all flashing seams and overlaps.
- Do not use copper flashing.
- Minimum 1/4" slope required on all decks
- Refer to local building codes and standards.
- Refer to system and product specification sheets.

All details are for reference only and should be evaluated by architect. These details are not a substitute for specifications, plans or evaluation reports. Architect, consultant or similar professional should review prior to major waterproofing applications.

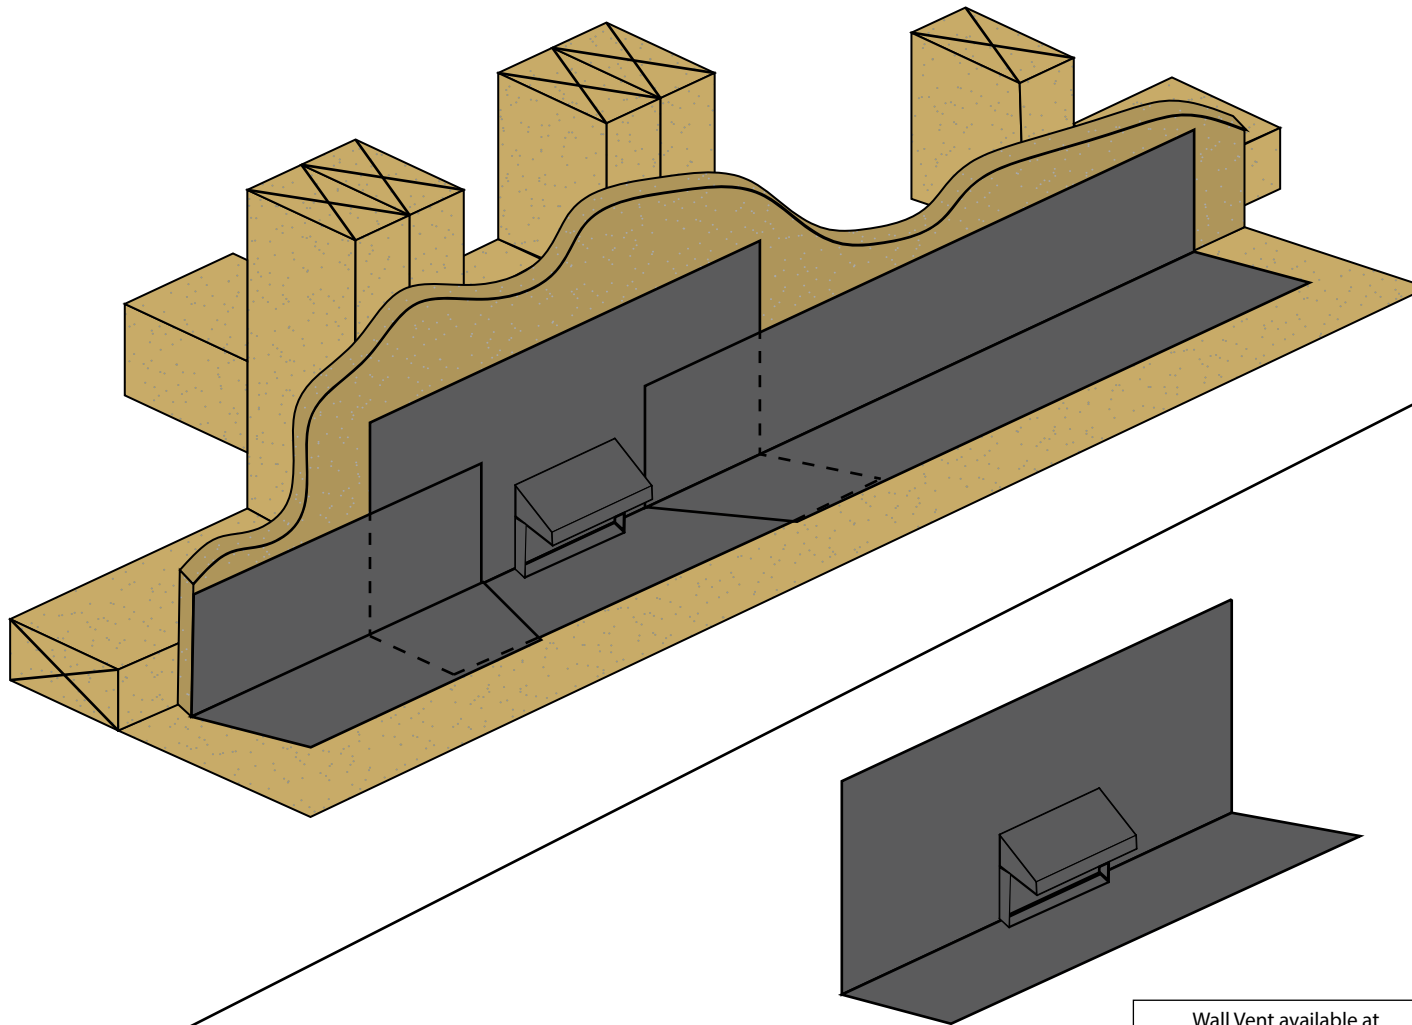

Wall Vent available at  
Thunderbird Products  
[www.thunderbirdproducts.com](http://www.thunderbirdproducts.com)  
800.658.2473

## MER-KO - WALL VENT

DIVISION 07 18 13  
Pedestrian Traffic Coatings

SCALE : NTS



**westcoat**  
SPECIALTY COATING SYSTEMS

4007 Lockridge Street • San Diego, CA • 92102  
800.250.4519 • [westcoat.com](http://westcoat.com)