


## WESTCOAT WP-35 ALX DECK DRAIN FLASHING DETAIL (OVER PLYWOOD)

NOT TO SCALE

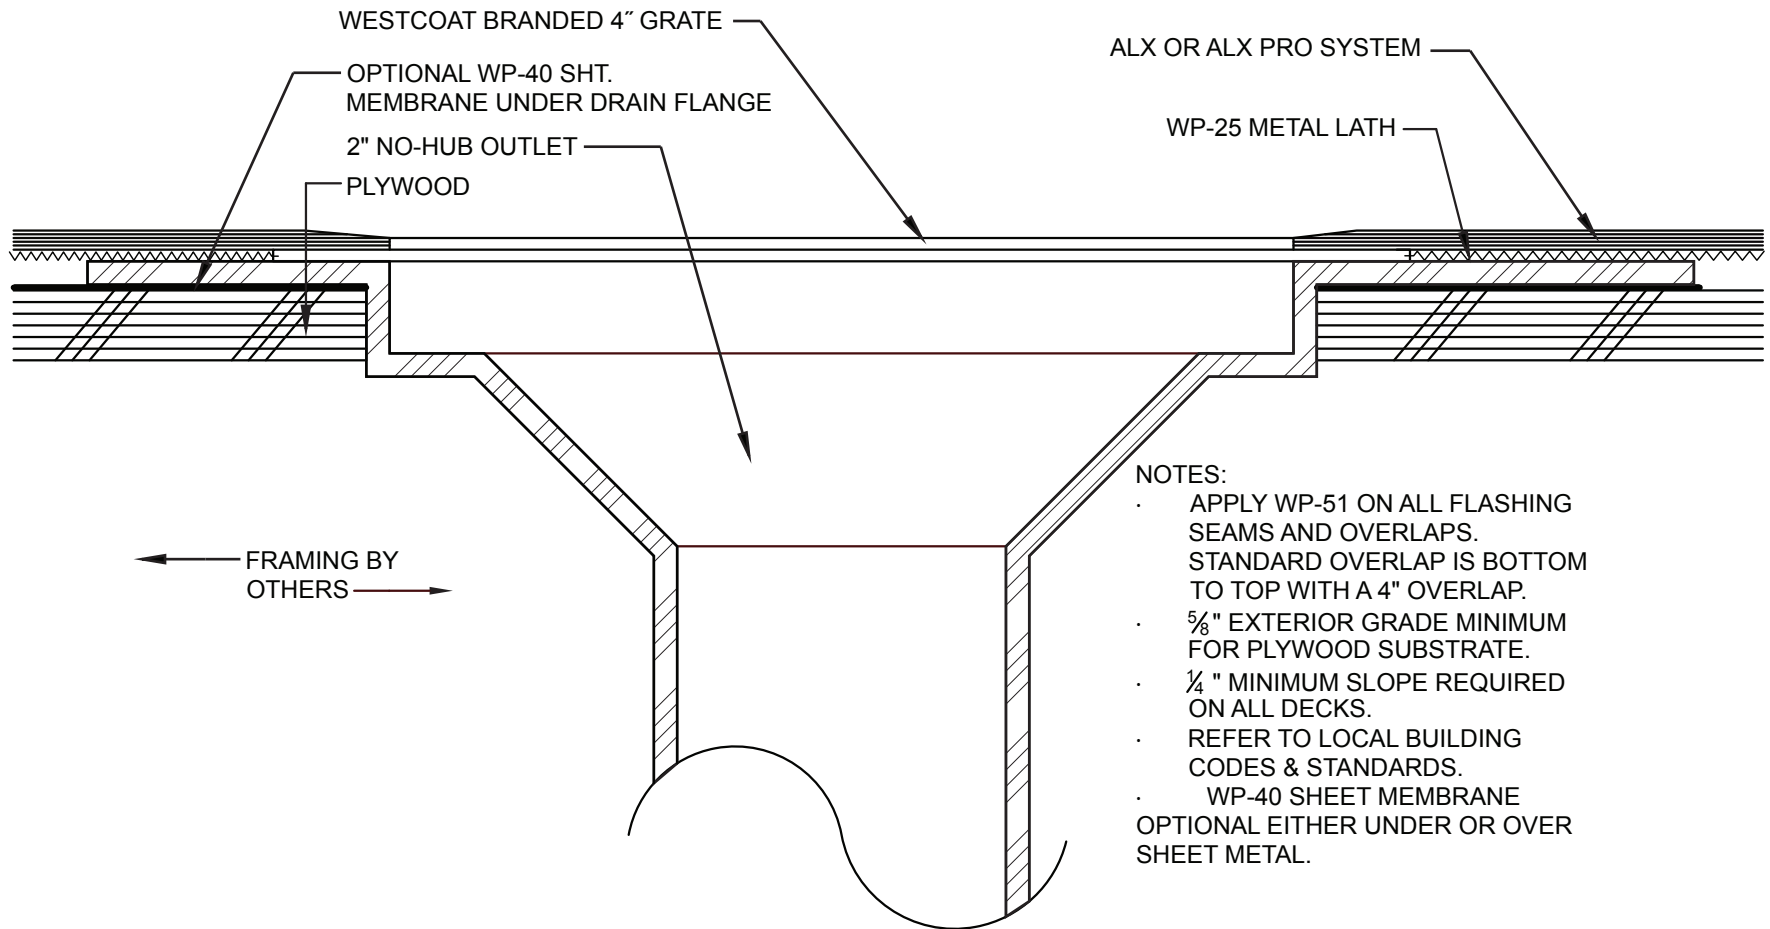

# westcoat®

800-250-4519  
www.westcoat.com

4007 Lockridge Street  
San Diego, CA. 92102